




C2
Architecture

260 W. Walnut Lane
Philadelphia, PA 19144
T: 267.872.9360

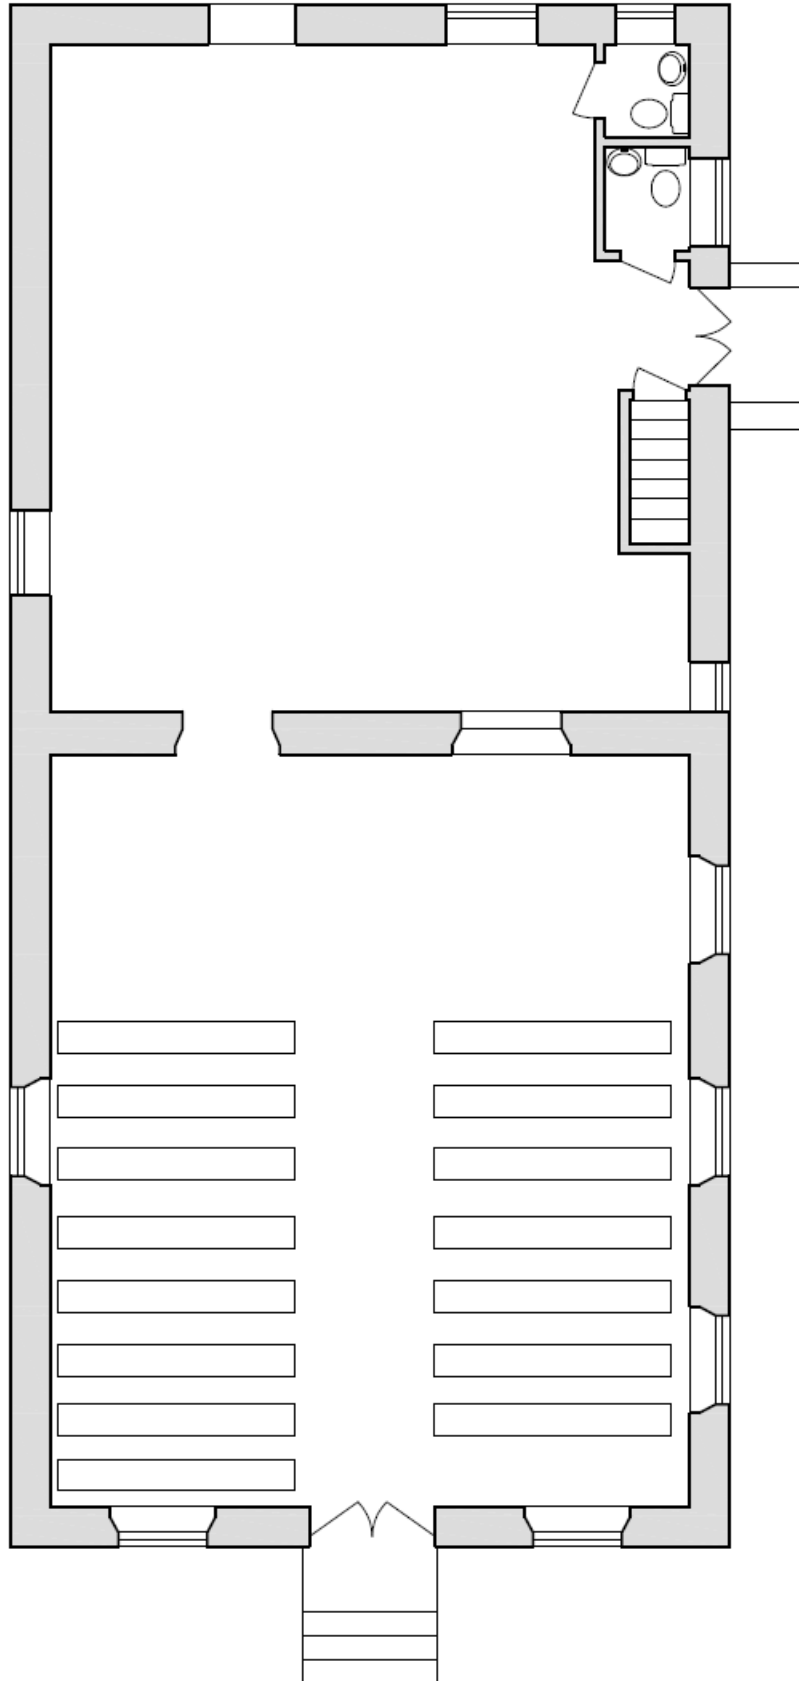

EXISTING CHURCH FLOOR PLAN

SCALE: 1/8" = 1'